

Environment Act Licence

Manitoba
Environment



Licence No. 1340

Issue Date JANUARY 15, 1990

In accordance with the Manitoba Environment Act (C.C.S.M. c. E125)

THIS LICENCE IS ISSUED TO:

DEPARTMENT OF NATURAL RESOURCES, WATER RESOURCES BRANCH; APPLICANT

1. Approval is hereby given for raising the full supply level of the Stephenfield Dam by 600 mm through construction of a fixed crest structure on E36-6-7W (Zone 14, 548500N, 552020E) in the Rural Municipality of Dufferin in accordance with The Environment Act Proposal dated May 25, 1989. Approval is also hereby given for operation of Stephenfield Dam at the above described full supply level.
2. Environment Act Licence No. 1338 is hereby rescinded.

Norman B. Brandson
Director
Environmental Management Services

FILE: 3061.10



Environment

Building 2
139 Tuxedo Avenue
Winnipeg, Manitoba, CANADA
R3N 0H6

REGISTERED MAIL

Client File: 3061.10

January 15, 1990

Mr. F. Penner, P. Eng.
Head, Special Services Section
Water Resources Branch
1577 Dublin Avenue
WINNIPEG, Manitoba
R3E 3J5

Dear Mr. Penner:

Your January 9, 1990 memorandum to Larry Strachan is received as a minor alteration pursuant to the Environment Act.

Accordingly, approval is hereby given, pursuant to Section 14(2) of the Act, to implement the alteration.

Licence No. 1340 is attached to replace Licence No. 1338 issued on January 3, 1990.

Yours truly,

A handwritten signature in black ink, appearing to read 'N. Brandson', written over a circular stamp or mark.

Norman B. Brandson
Director
Environmental Management Services

Enclosure

cc: Distribution List



Memorandum

Date January 9, 1990

To Larry Strachan
Chief, Environmental Control Program
Department of Environment
Building 2, 139 Tuxedo Avenue


From F. Penner, P. Eng.
Head, Special Services Section
Water Resources Branch
1577 Dublin Avenue

Subject **STEPHENFIELD DAM**

File: 6.18.4.8
Telephone 7404

In reference to the Environment Act Licence No. 1338, issued on January 3, 1990, approving raising of the full supply level of the Stephenfield Dam by 600 mm by means of a stop-log, I wish to advise that the Province wishes to proceed with the non-operable fixed crest option as outlined in the submitted Environment Act Proposal. I apologize for not advising you of this choice earlier.

Therefore, we request a revision to Licence No. 1338 incorporating this construction. A copy of a plan showing a typical cross-section of the dam (revised January 8, 1990) outlining the 600 mm addition is attached for your information.

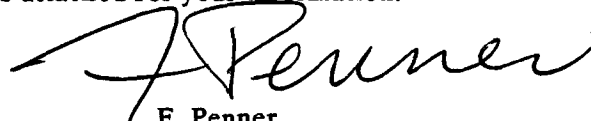
F. Penner

JWA:jph



DRAWN
 C.E.W.
 CHECKED
 PREPARED
 J.A.

Manitoba
 Natural Resources
 Water Resources
 SUBMITTED
 APPROVED


STEPHENFIELD DAM
 TYPICAL CROSS-SECTION
 OF EXIST. SPILLWAY STRUCTURE &
 PROPOSED FIXED CREST
 SCALE N.T.S. DATE 89 05 05 SHEET 07 FILE NO.

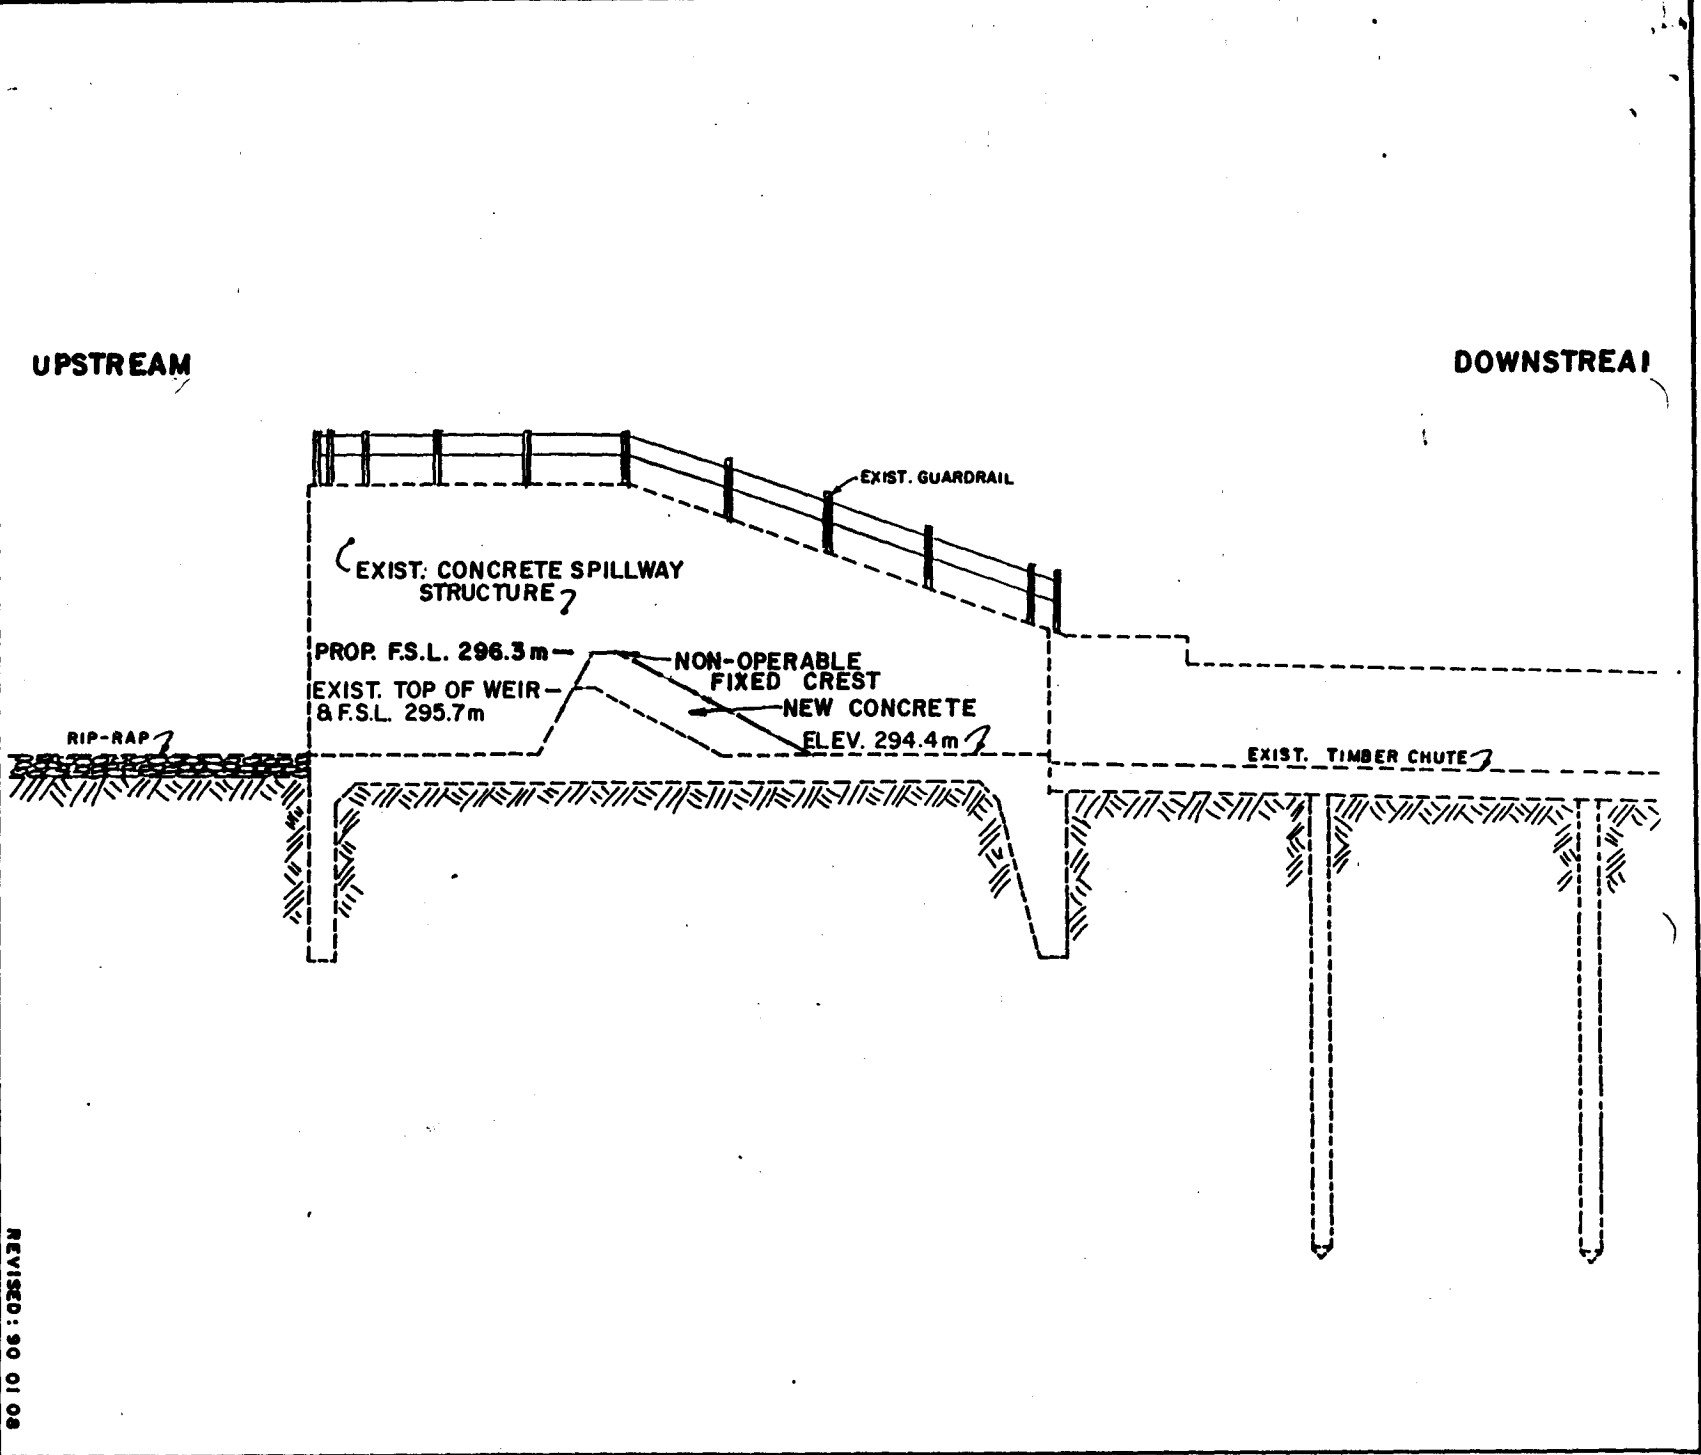


FIGURE 2